



Rev.K 08.07.22  
 Rev.J 28.08.21  
 Rev.H 15.04.21  
 Rev.G  
 Rev.F 19.11.20  
 Rev.E 18.11.19  
 Rev.D 13.11.19  
 Rev.C 22.10.19  
 Rev.B 12.02.19  
 Rev.A 06.02.19

<b>TBG Arkitekter AS</b> Baneheiveien 1 4616 Kristiansand + 47 901 98 984 torres@tbg-ark.no	Prosj. nr.: <b>1705</b>	Prosjekt/Byggherre: <b>Regulering Vardåsenveien 67 - 75</b>	Eiendom: <b>Vardåsen Eiendom AS</b>	Tegn.: <b>Plan 1.etasje</b>	Tegn.nr.: <b>A20 - 101</b>	Rev.: <b>K</b>
				Dato: 31.10.18	Mål: 1:500(A2)	Tegn.: TBG



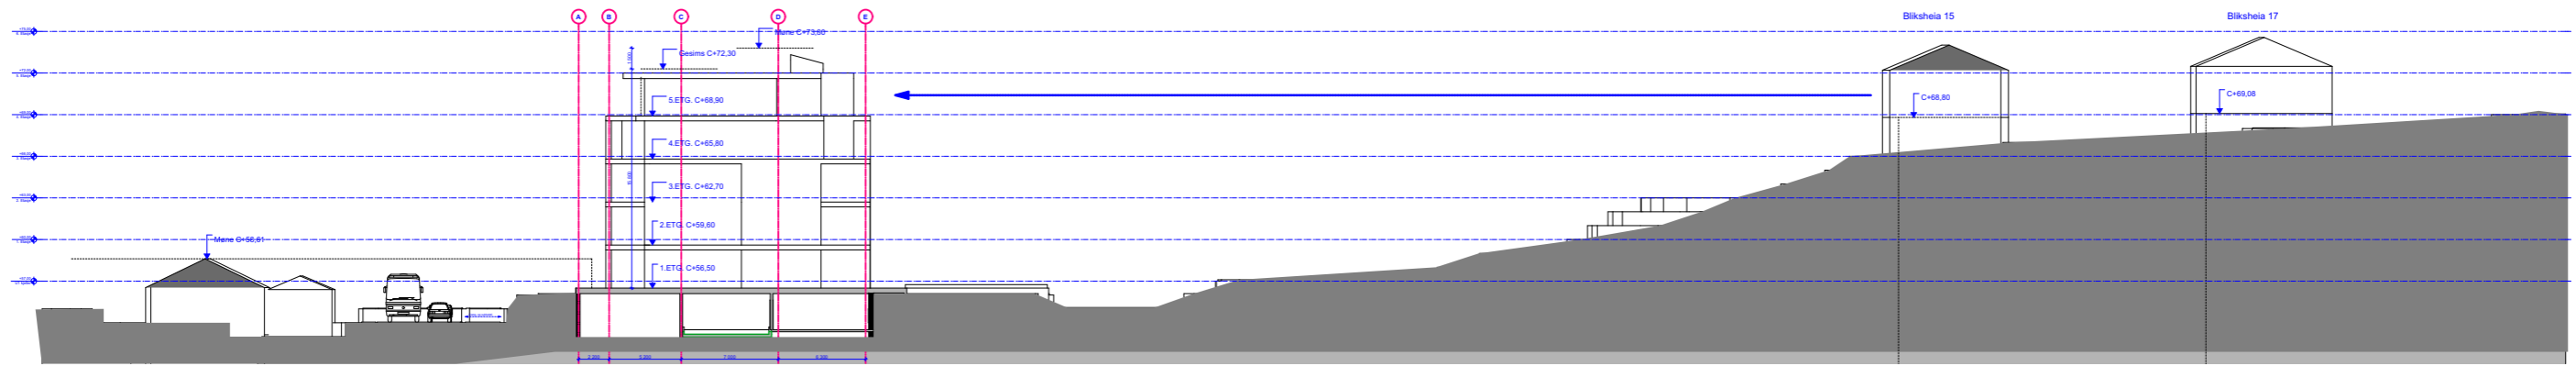

SNITT B - B

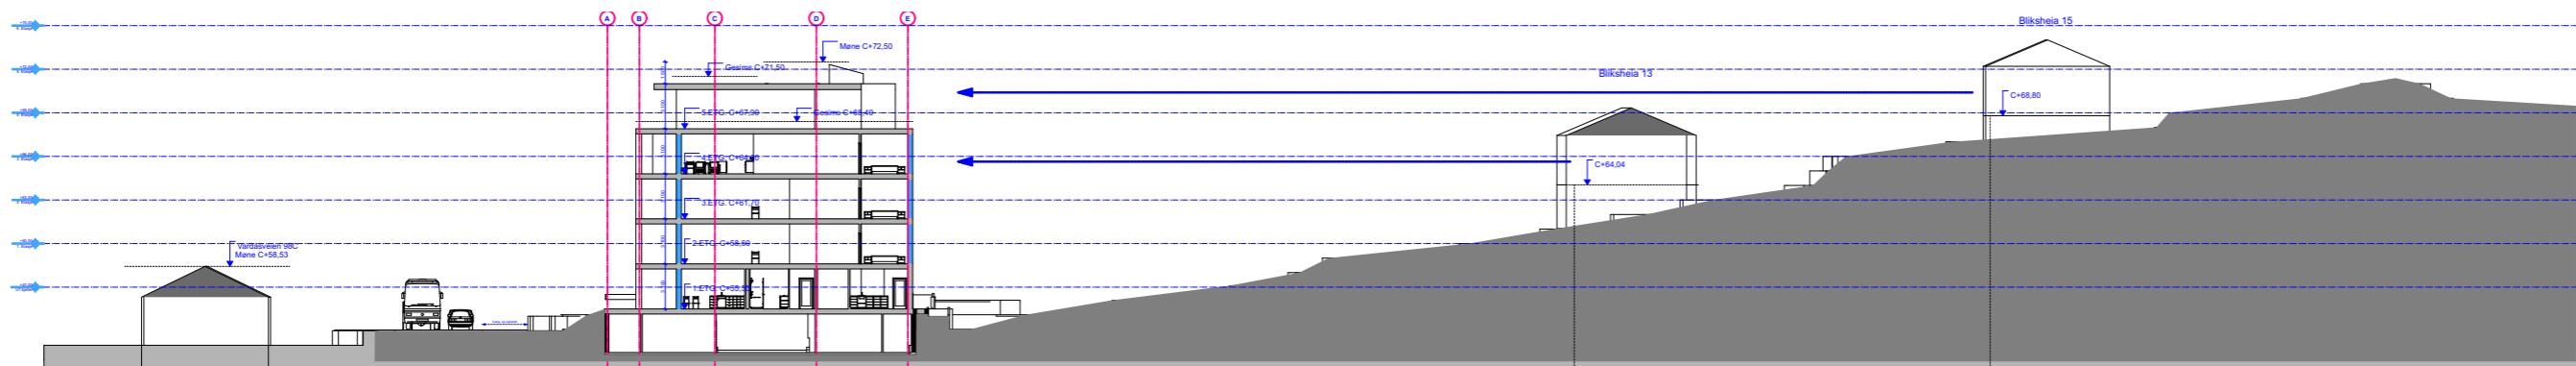


SNITT A - A

- Rev.H 04.07.22
- Rev.G 26.04.22
- Rev.F 28.06.21
- Rev.E 19.11.20
- Rev.D 19.06.20
- Rev.C 27.01.20
- Rev.B 22.10.19
- Rev.A 06.02.19


**TBG Arkitekter AS**

Baneheiveien 1 4616 Kristiansand + 47 901 98 984 torres@tbg-ark.no

Prosj. nr.:	Prosjekt/Byggherre:	Eiendom:	Tegn.:	Tegn.nr.:	Rev.:
<b>1705</b>	Regulering Vardåsveien 67 - 75		<b>Snitt A og B</b>	<b>A30-01</b>	<b>H</b>
	Vardåsveien Eiendom AS			Dato: 26.10.18	Mål: 1:500(A3)
					Ansv.: TBG

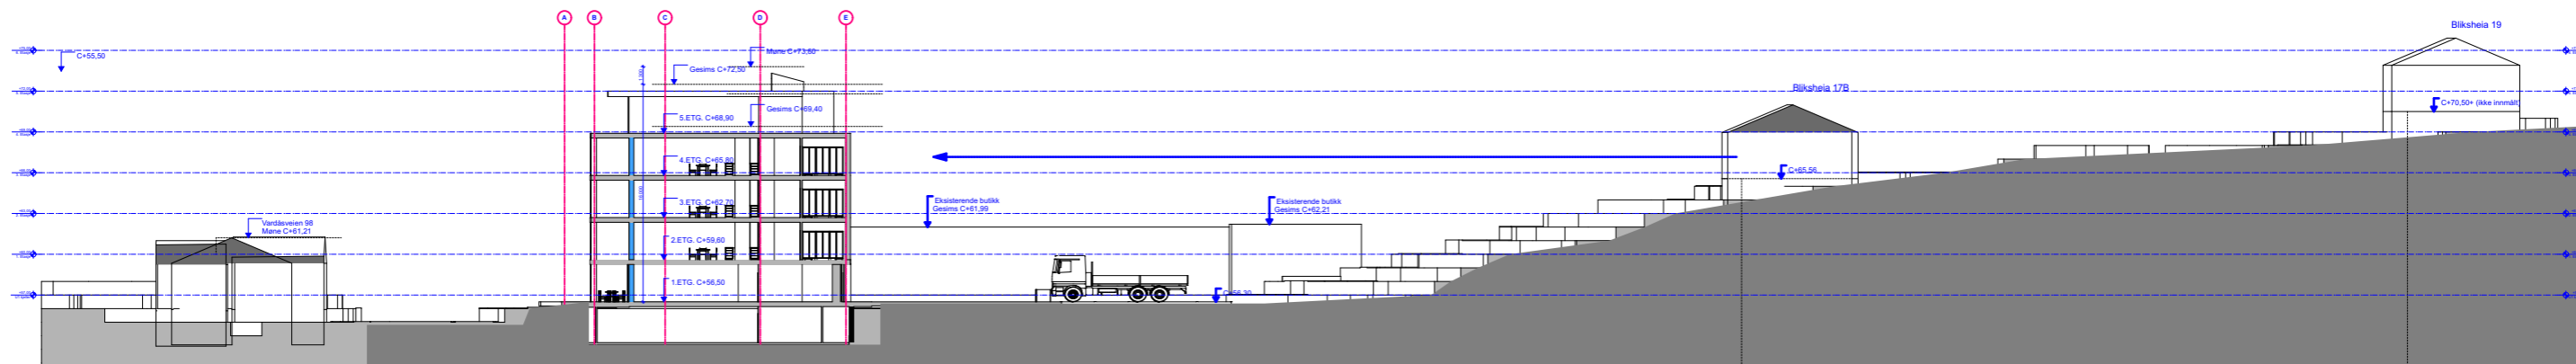

SNITT D - D

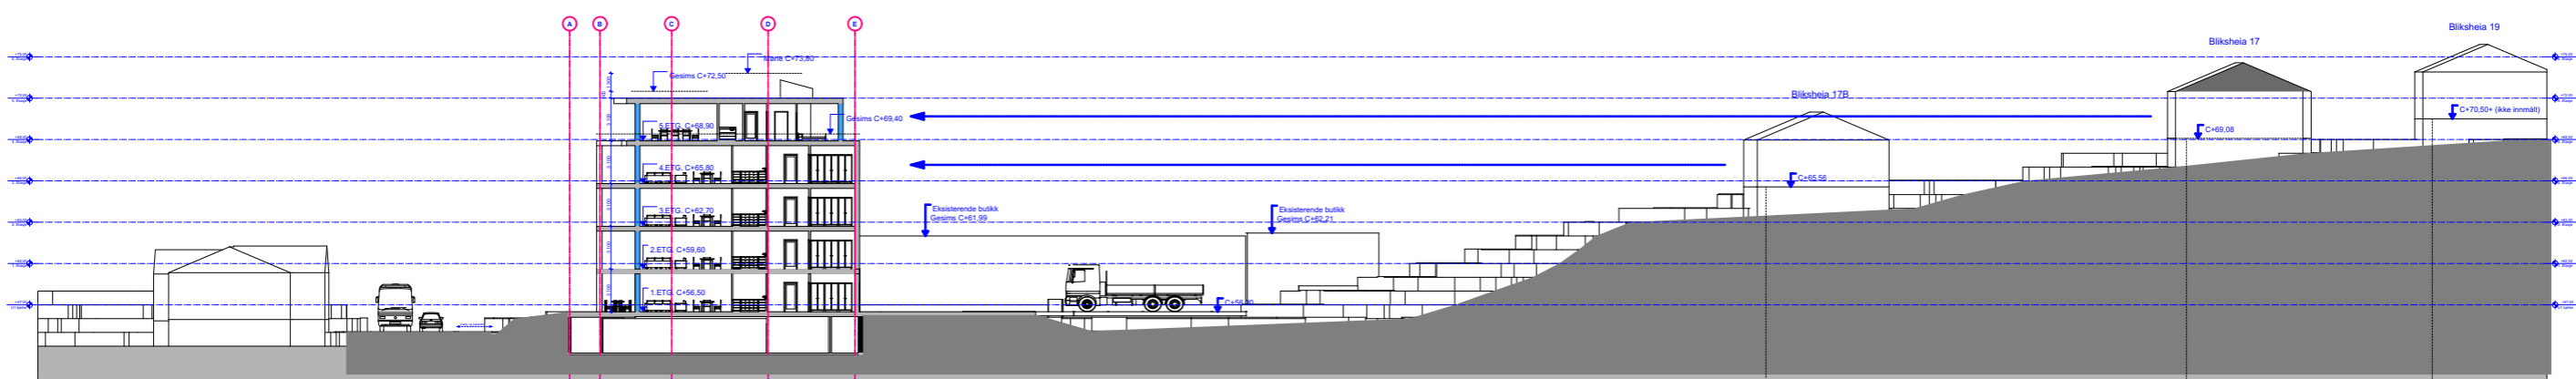

SNITT C - C

- Rev.J 04.07.22
- Rev.H 26.04.22
- Rev.G 28.06.21
- Rev.F 19.11.20
- Rev.E 18.06.20
- Rev.D 27.01.20
- Rev.C 13.11.19
- Rev.B 22.10.19
- Rev.A 06.02.19

Prosj. nr.:	Prosjekt/Byggherre:	Eiendom:	Tegn.:	Tegn.nr.:	Rev.:
<b>1705</b>	Regulering Vardåsveien 67 - 75		<b>Snitt C og D</b>	<b>A30-02</b>	<b>J</b>
	Vardåsveien Eiendom AS			Dato: 26.10.18	Mål: 1:500(A3)
					Ansv.: TBG

